



HM Land Registry
Official copy of
title plan

Title number CU220985
Ordnance Survey map reference NY0309SW
Scale 1:5000 reduced from 1:2500
Administrative area Cumbria: Copeland



© Crown Copyright. Produced by HM Land Registry. Reproduction in whole or in part is prohibited without the prior written permission of Ordnance Survey. Licence Number 100028316.

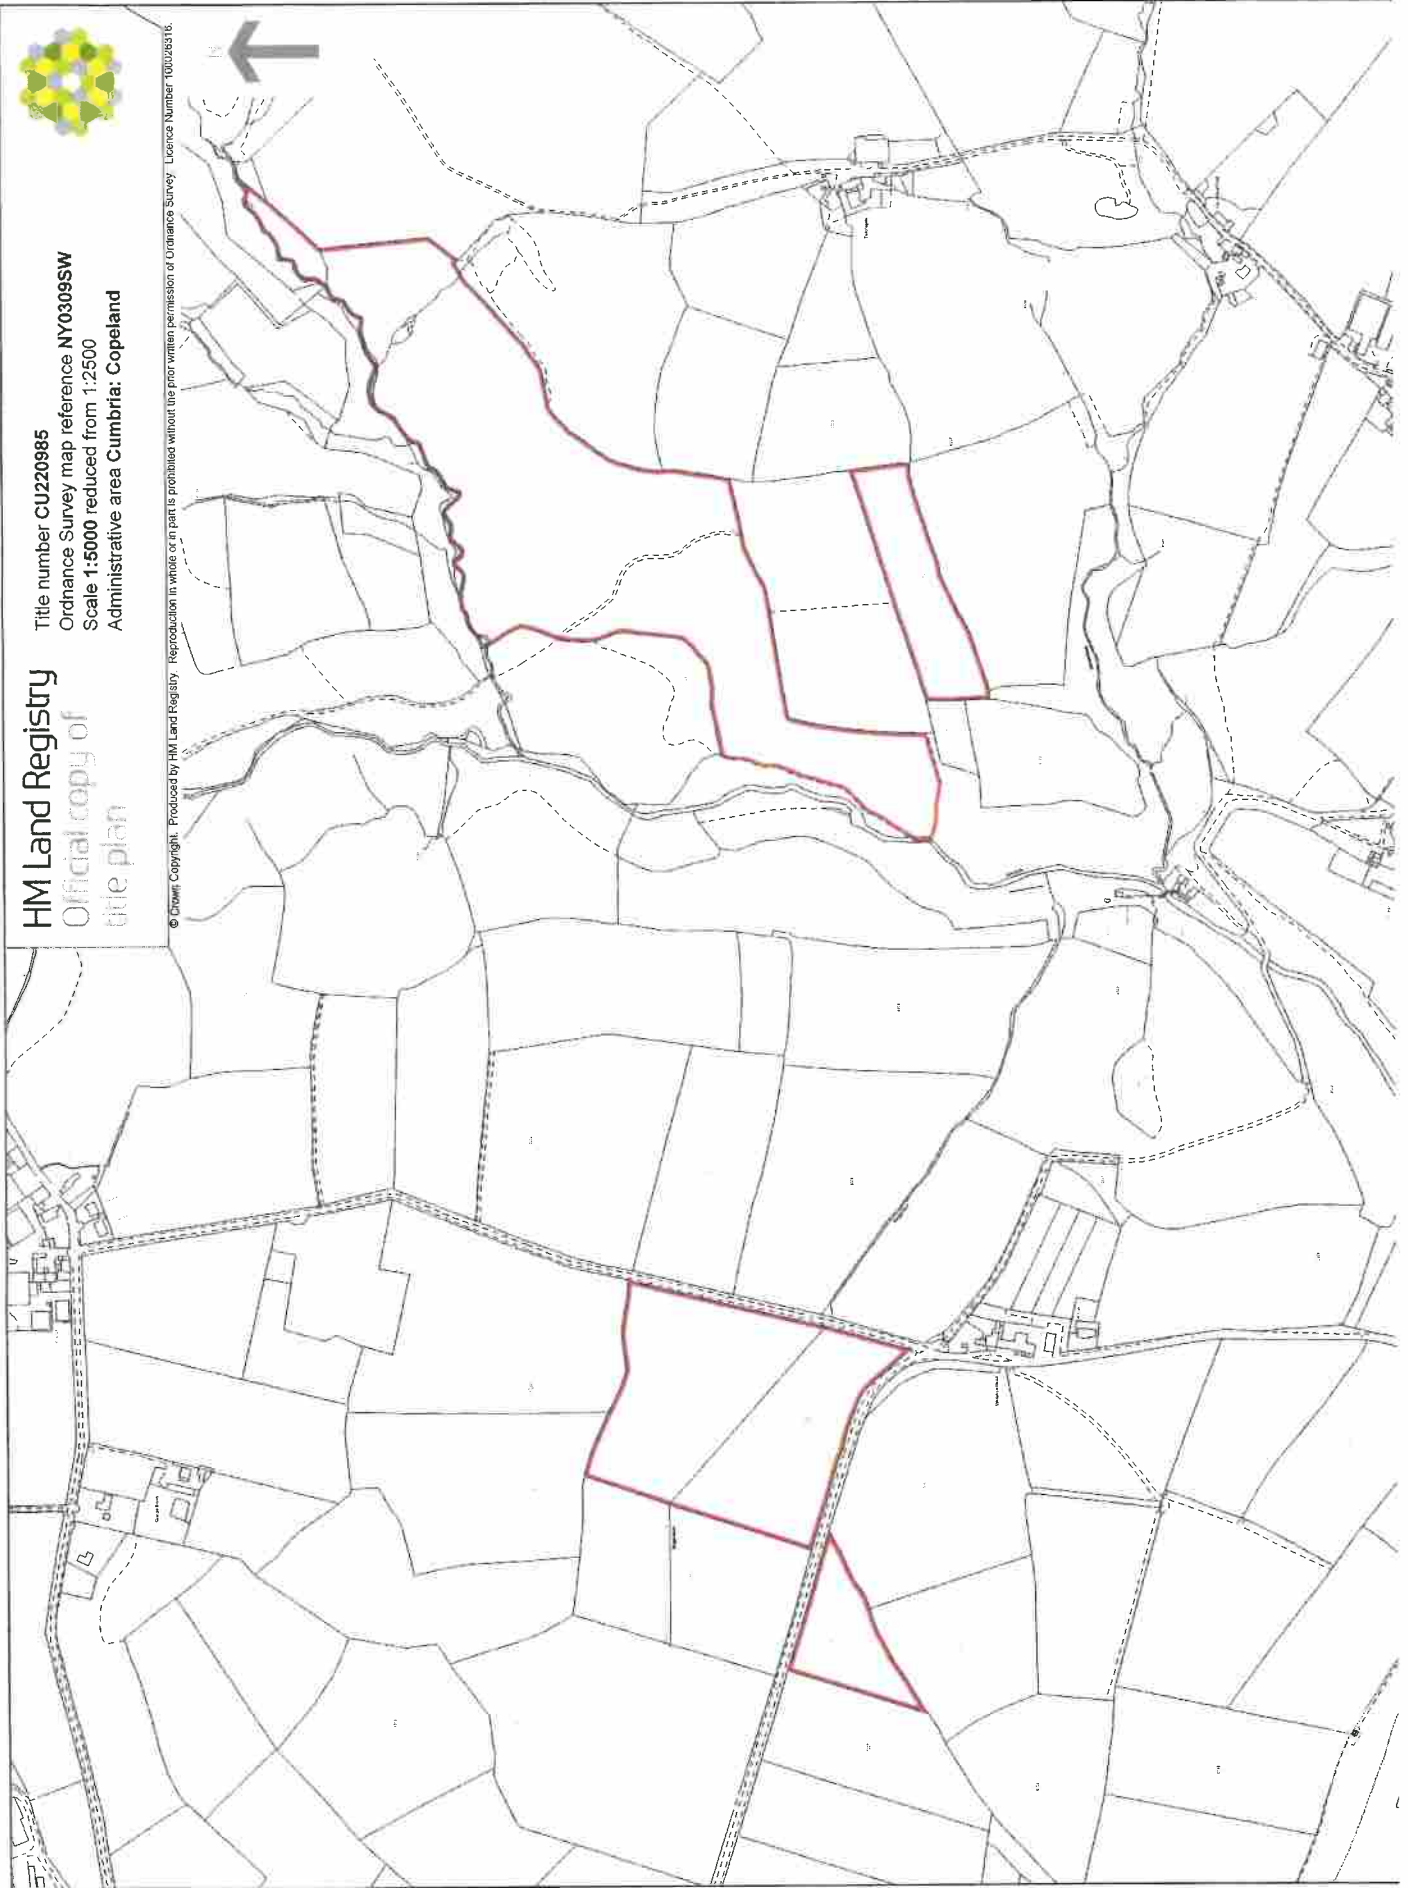

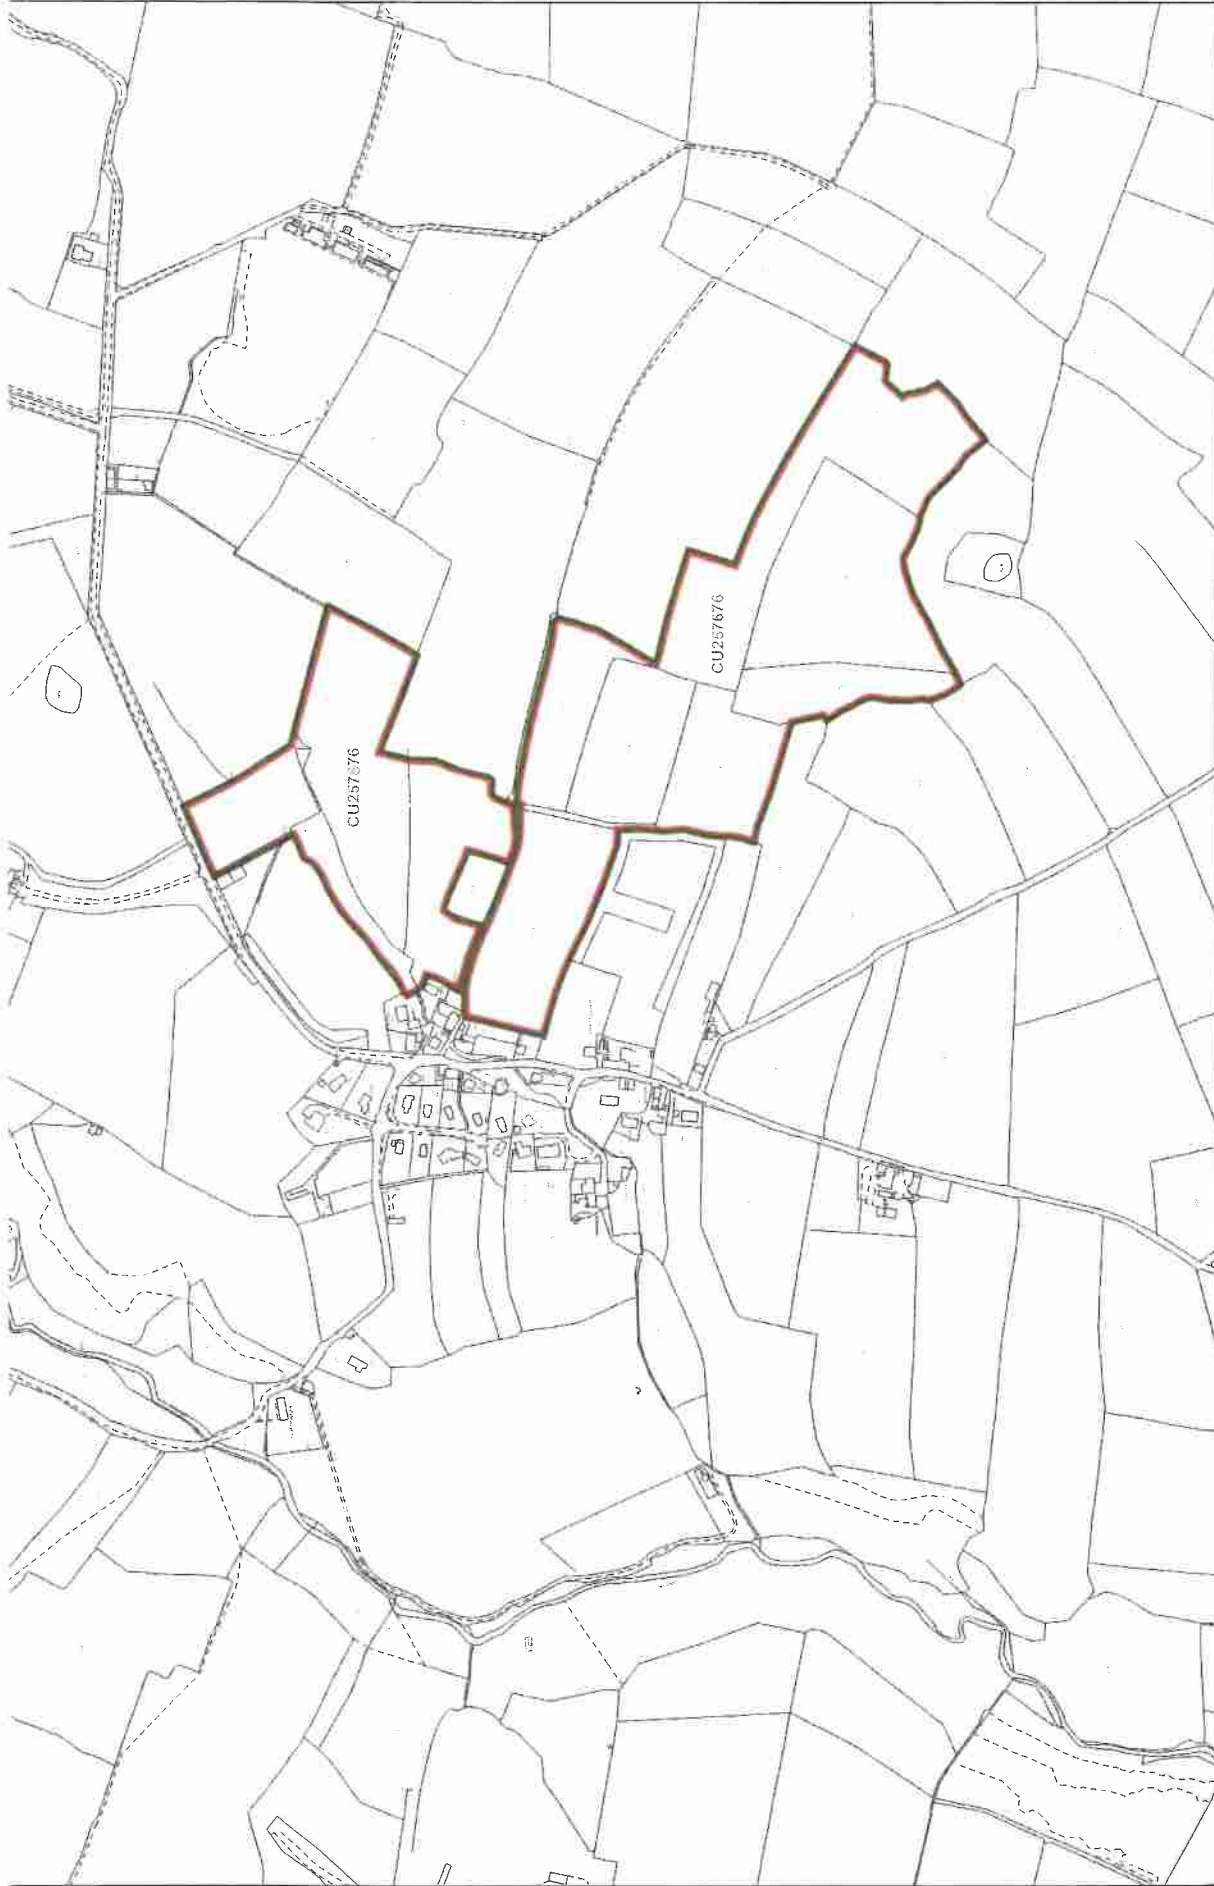

This official copy issued on 20 August 2021 shows the state of this title plan on 20 August 2021 at 13:38:47. It is admissible in evidence to the same extent as the original (s 67 Land Registration Act 2002). This title plan shows the general position, not the exact line, of the boundaries. It may be subject to distortions in scale. Measurements scaled from this plan may not match measurements between the same points on the ground. This title is dealt with by HML Land Registry, Durham Office.